


A

A

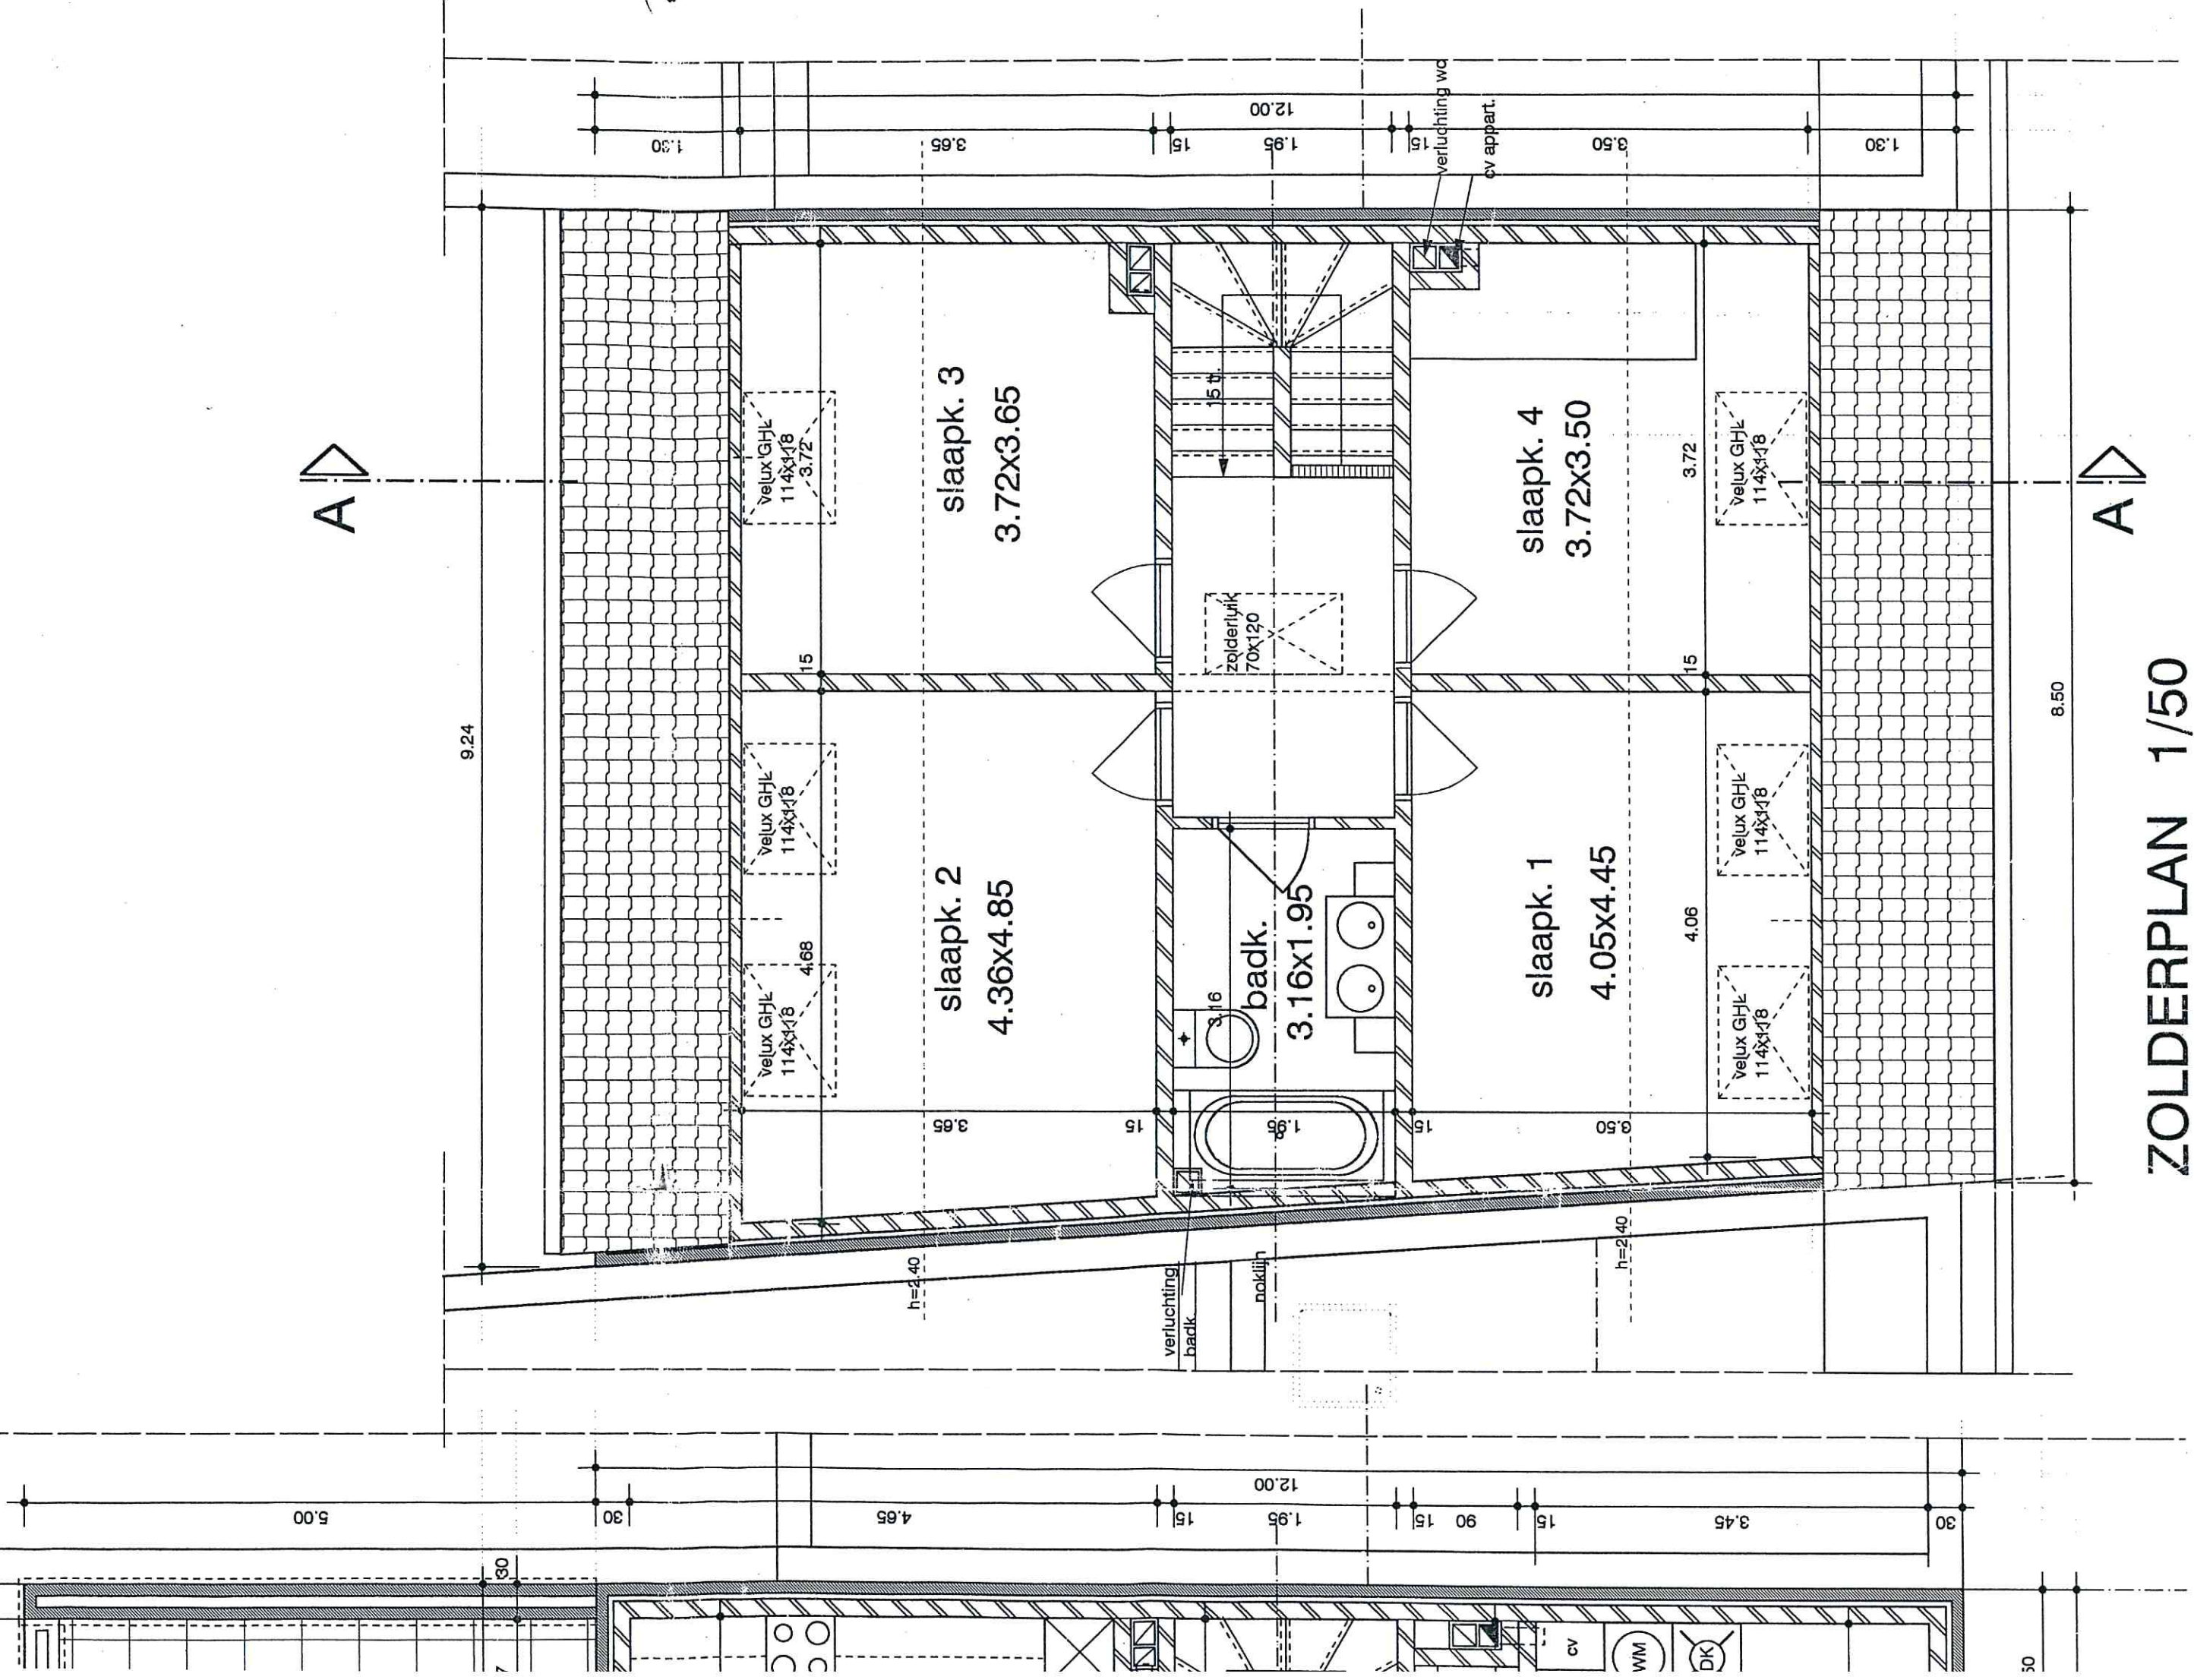

ZOLDERPLAN 1/50